






**JOHN PATRICK
PICARD
ARCHITECT, INC.**
113 LINCOLN WAY WEST
MASSILLON, OHIO 44647
PHONE (330) 471-9000
EMAIL: jpparchitect@yahoo.com

NOTE TO CONTRACTORS:
ALL CONTRACTORS ARE RESPONSIBLE FOR ALL DRAWINGS LISTED IN THE INDEX ON DRAWING T-1, AS WELL AS ALL RELATED SPECIFICATION SECTIONS. IF YOU PREPARE A BID OR CONSTRUCT WITHOUT THE USE OF ALL THE DOCUMENTS PROVIDED, YOU DO SO AT YOUR OWN RISK.

**PROPOSED SITE IMPROVEMENTS TO EXISTING
COMMUNITY PARK
RECREATION FIELD
NORTH OLMDST, OHIO**

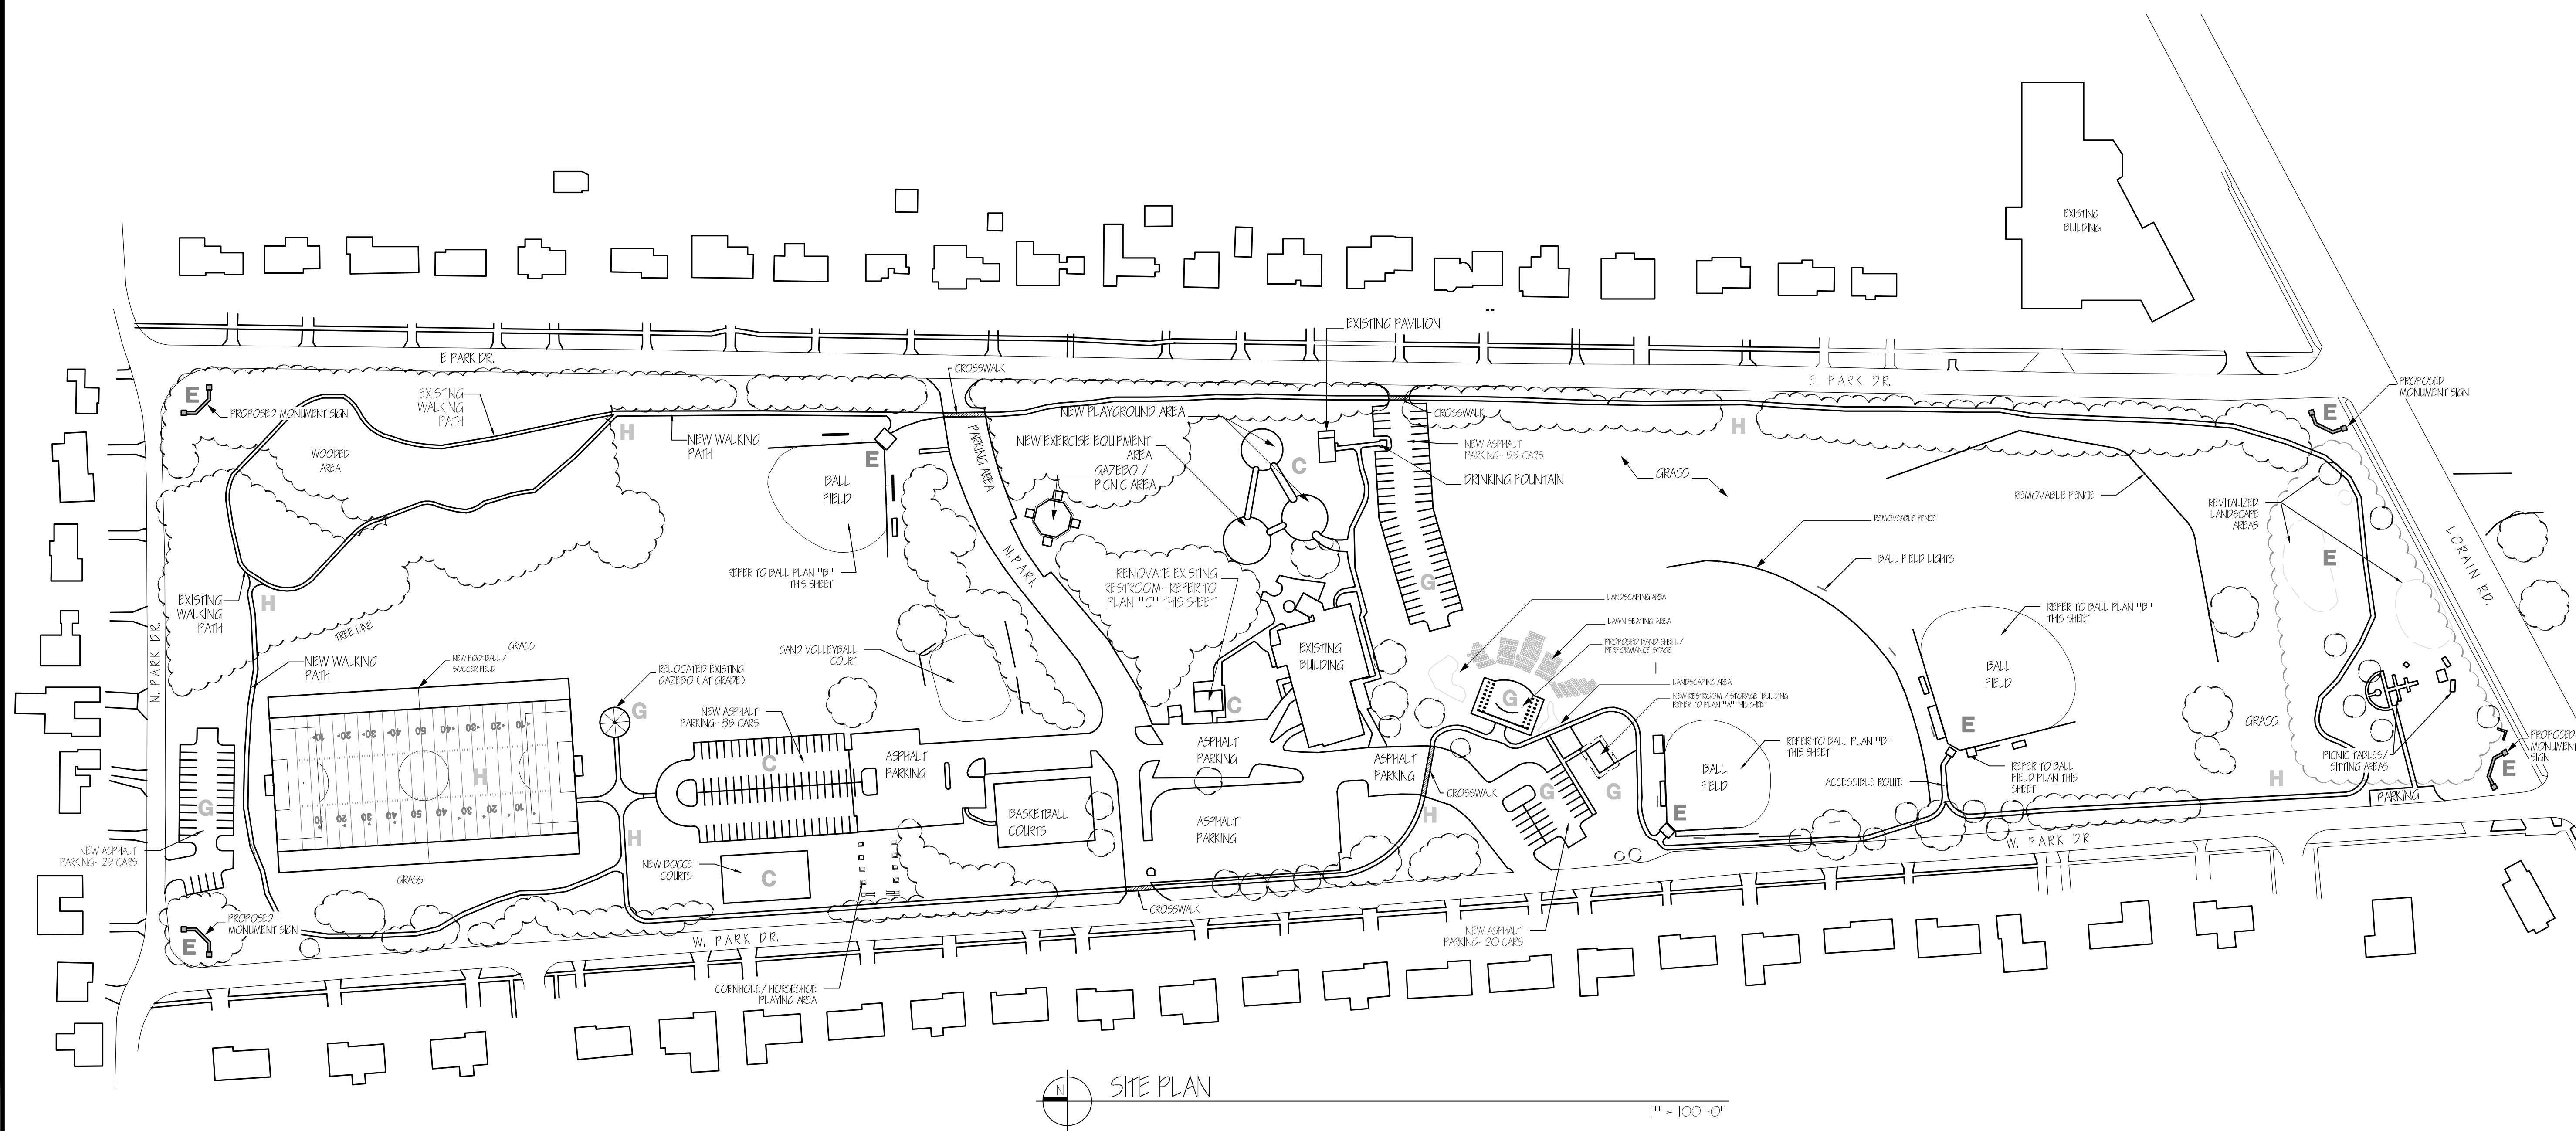

PHASING LEGEND	
PHASE	DESCRIPTION
C	-DEVELOPMENT OF NEW PLAYGROUND BEHIND THE SENIOR CENTER -RENOVATION OF EXISTING RESTROOM -DEVELOPMENT OF NEW BOCCO COURTS -EXTENSION OF NORTH PARKING LOT
E	-REVITALIZATION OF LANDSCAPING ALONG LORAIN ROAD -RENOVATION OF THREE EXISTING BALL FIELDS, INCLUDING DRAINAGE -CONSTRUCTION OF FOUR MONUMENT SIGNS
G	-DEVELOPMENT OF NEW PARKING LOTS AT PLAYGROUND, BAND SHELL, AND FOOTBALL / SOCCER FIELD -CONSTRUCTION OF NEW BAND SHELL / PERFORMANCE STAGE -CONSTRUCTION OF NEW BAND SHELL RESTROOMS -RELOCATION / RENOVATION OF EXISTING GAZEBO
H	-DEVELOPMENT OF SIDEWALK AND CROSSWALK -DEVELOPMENT OF NEW FOOTBALL / SOCCER FIELD, INCLUDING DRAINAGE -DEVELOPMENT OF ALL-PURPOSE TRAIL WITH LIGHTING -DEVELOPMENT OF SITE LIGHTING

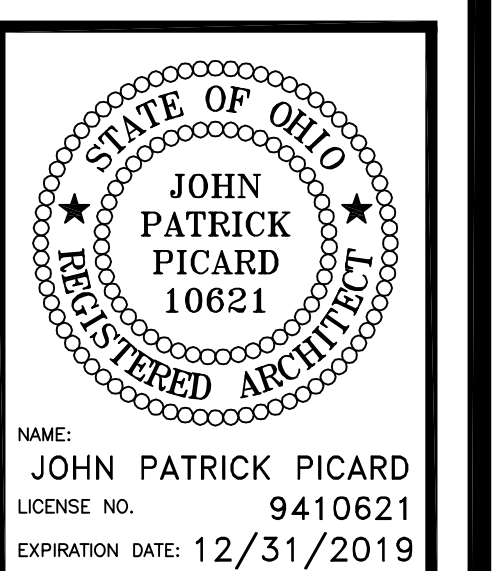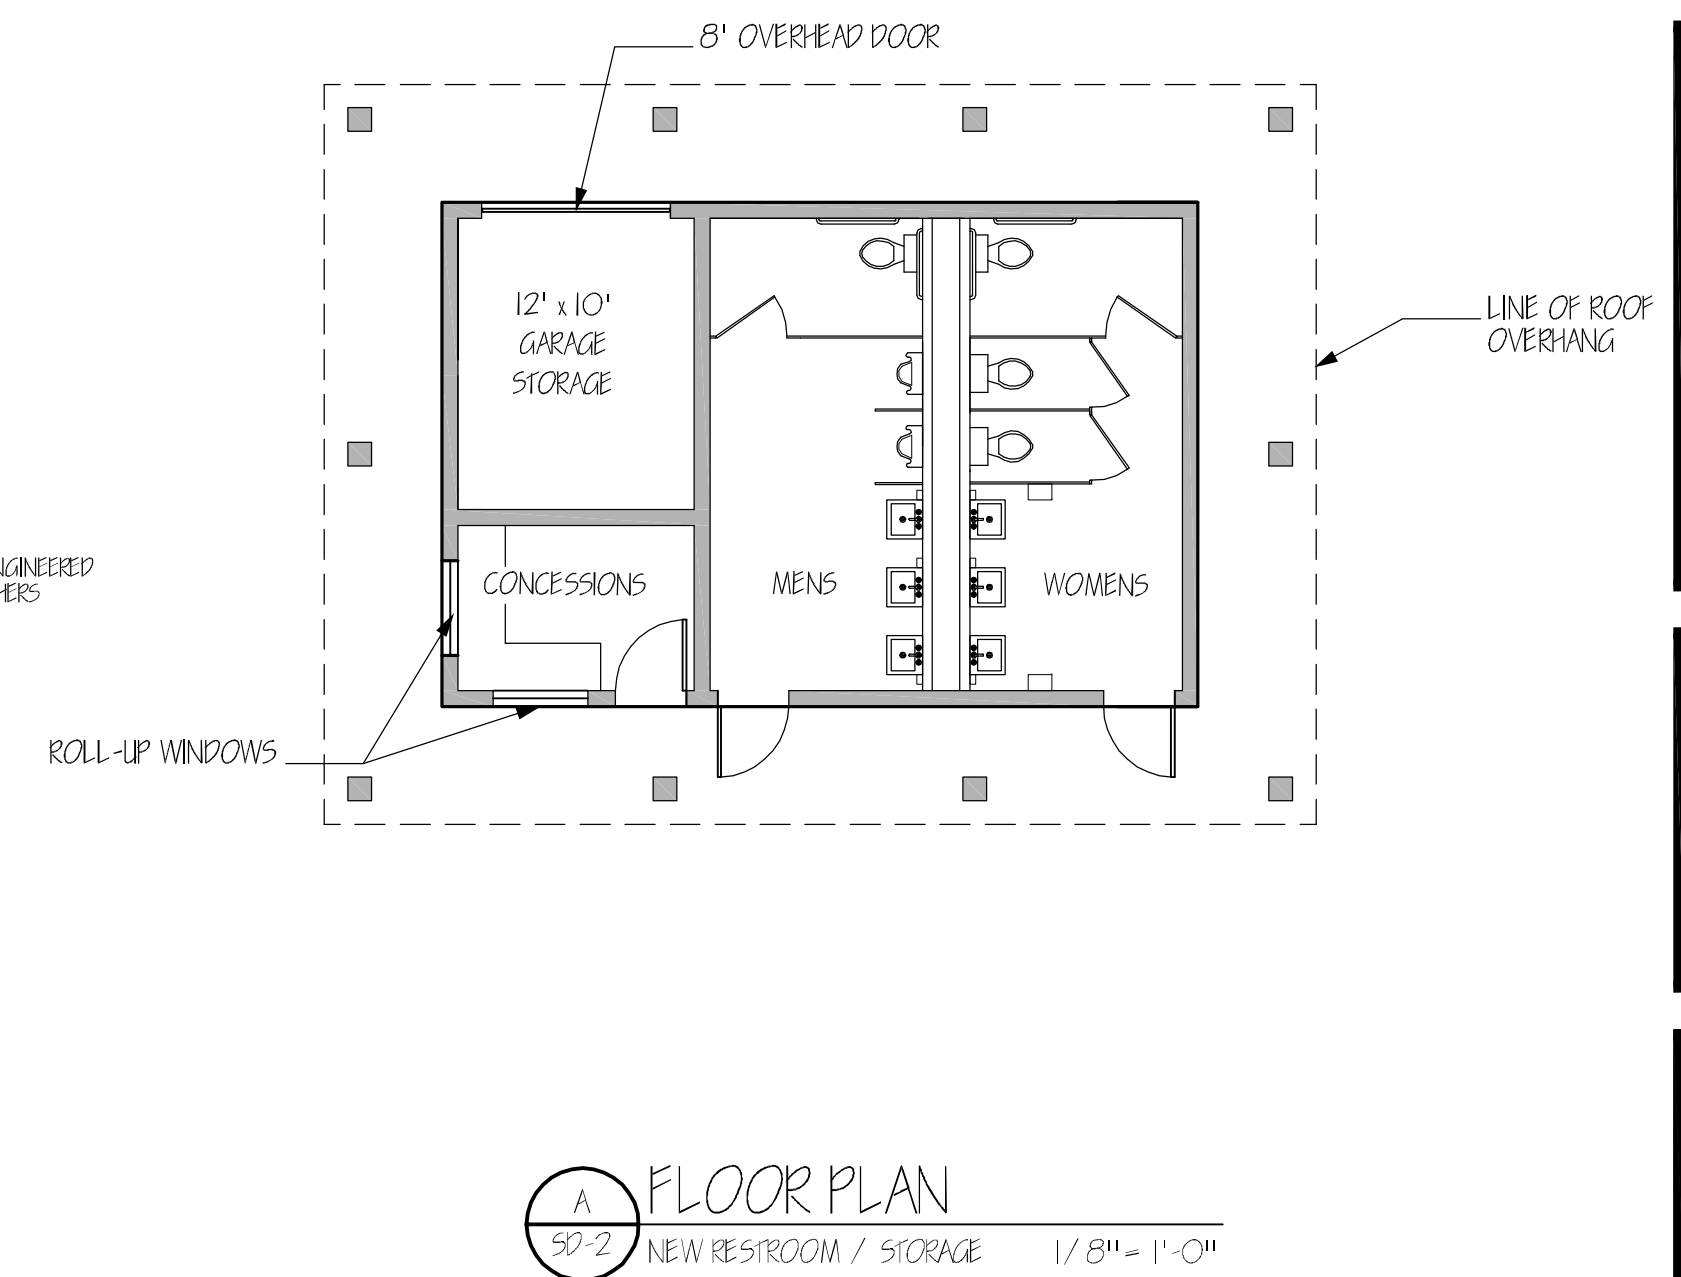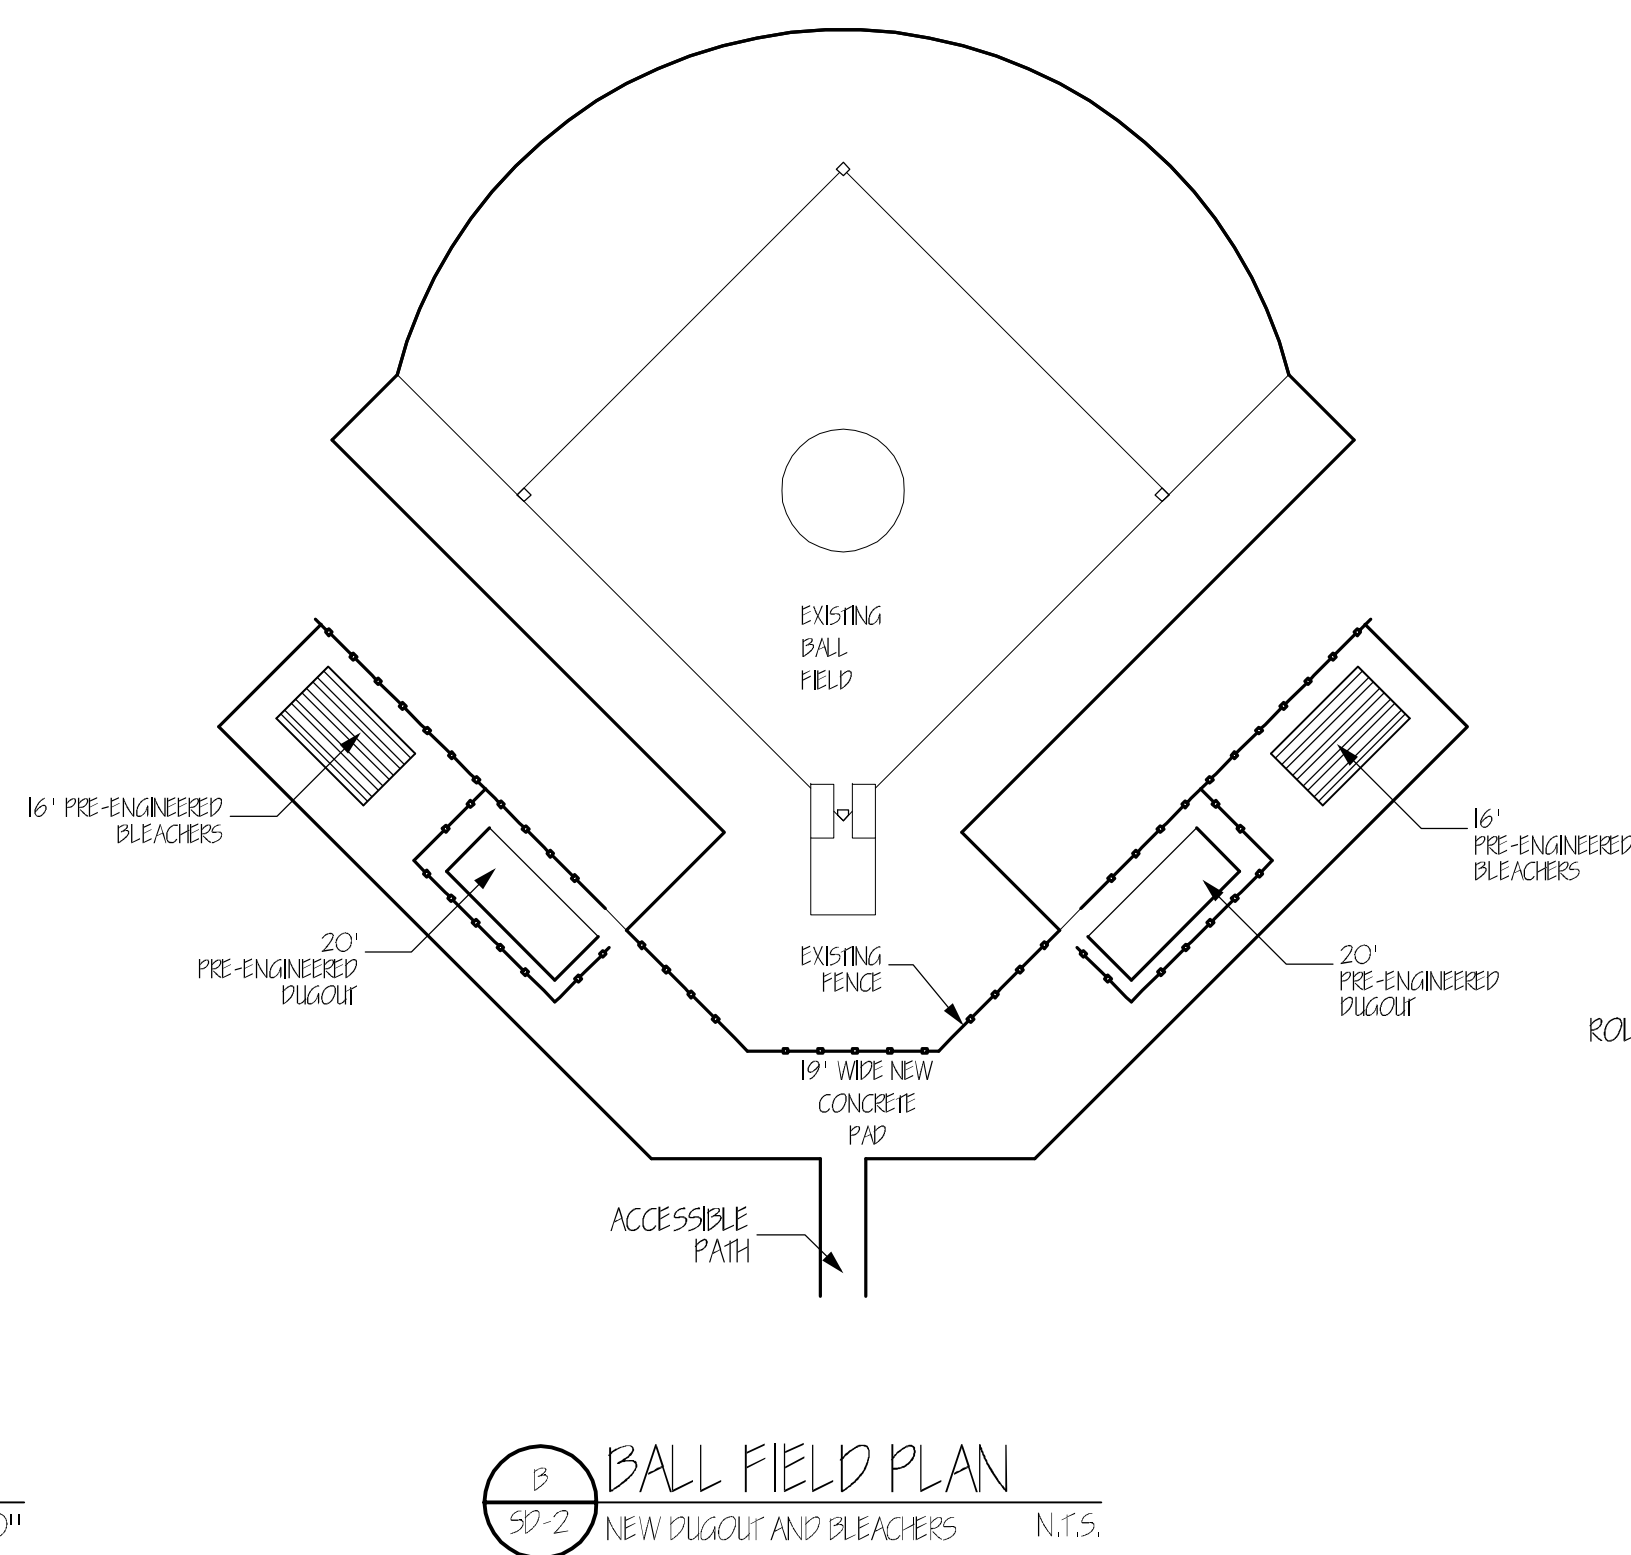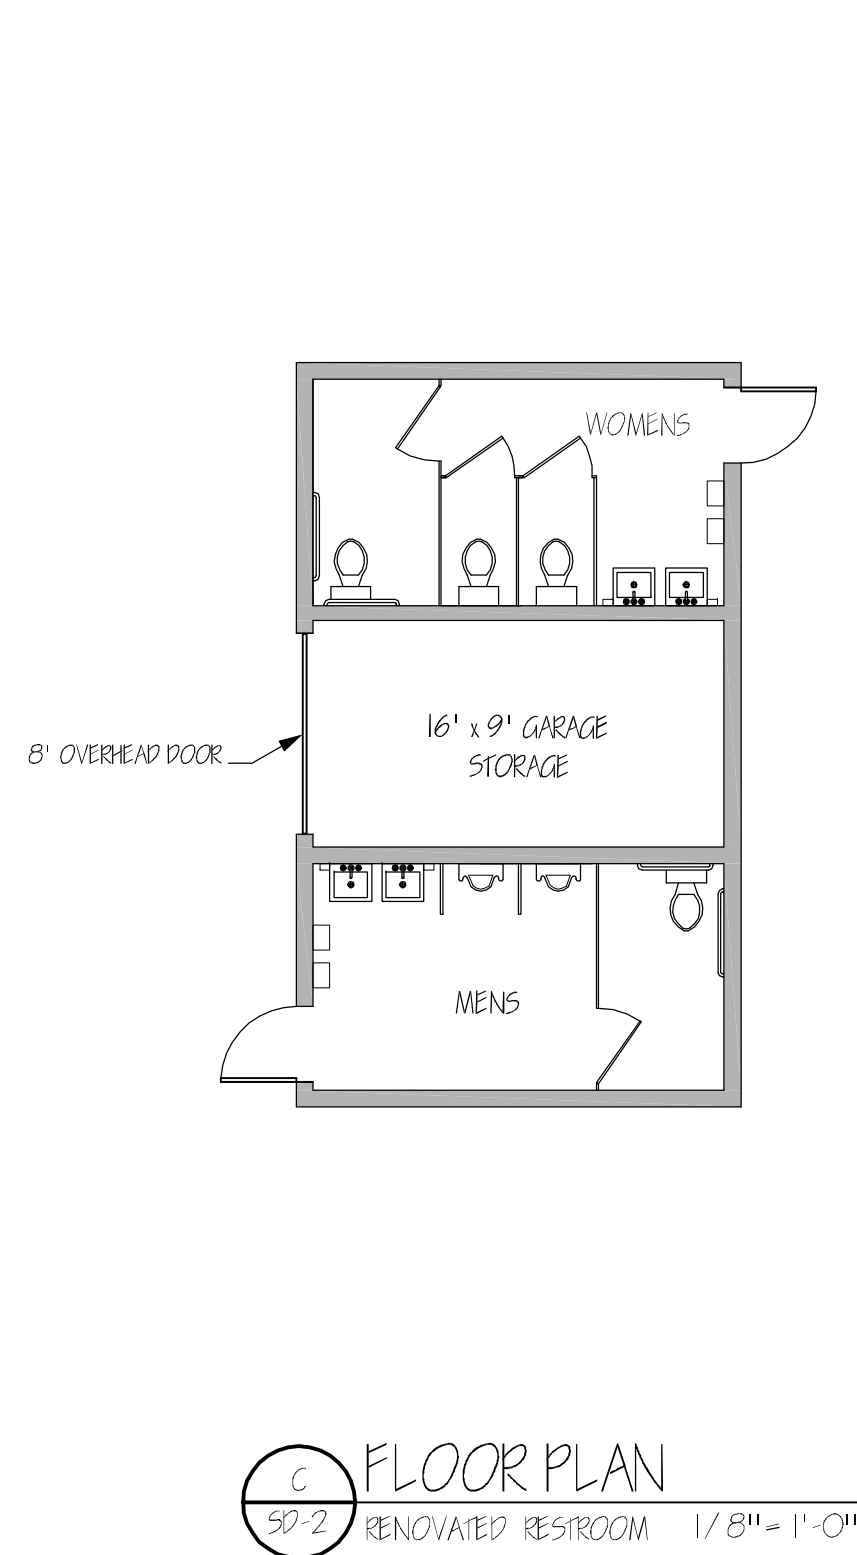

Project Number: 16051
Date: 12-08-17
ALL REVISIONS MADE TO THIS DRAWING AFTER ABOVE DATE SHALL BE DATED AND DESCRIBED BELOW. THIS DRAWING WAS LAST REVISED ON: _____

